



Notice of application for a gas transporters licence under section 7(2) of the Gas Act 1986

INEOS Enterprises Limited (company registration number **4651437**) whose registered office is situated at **Runcorn Site HQ, South Parade, Runcorn, Cheshire WA7 4JE** hereby gives notice that it has made an application to the Gas and Electricity Markets Authority whose principal office is situated at 9 Millbank, London, SW1P 3GE for a gas transporter licence under section 7 of the Gas Act 1986 authorising it to:

b) convey gas through pipes to and from any pipe-line system operated by another gas transporter in the area south of Lach Dennis in Cheshire shown on the map in appendix 1.

CB Seal Date *3/2/06*

For and on behalf of **INEOS Enterprises Limited**

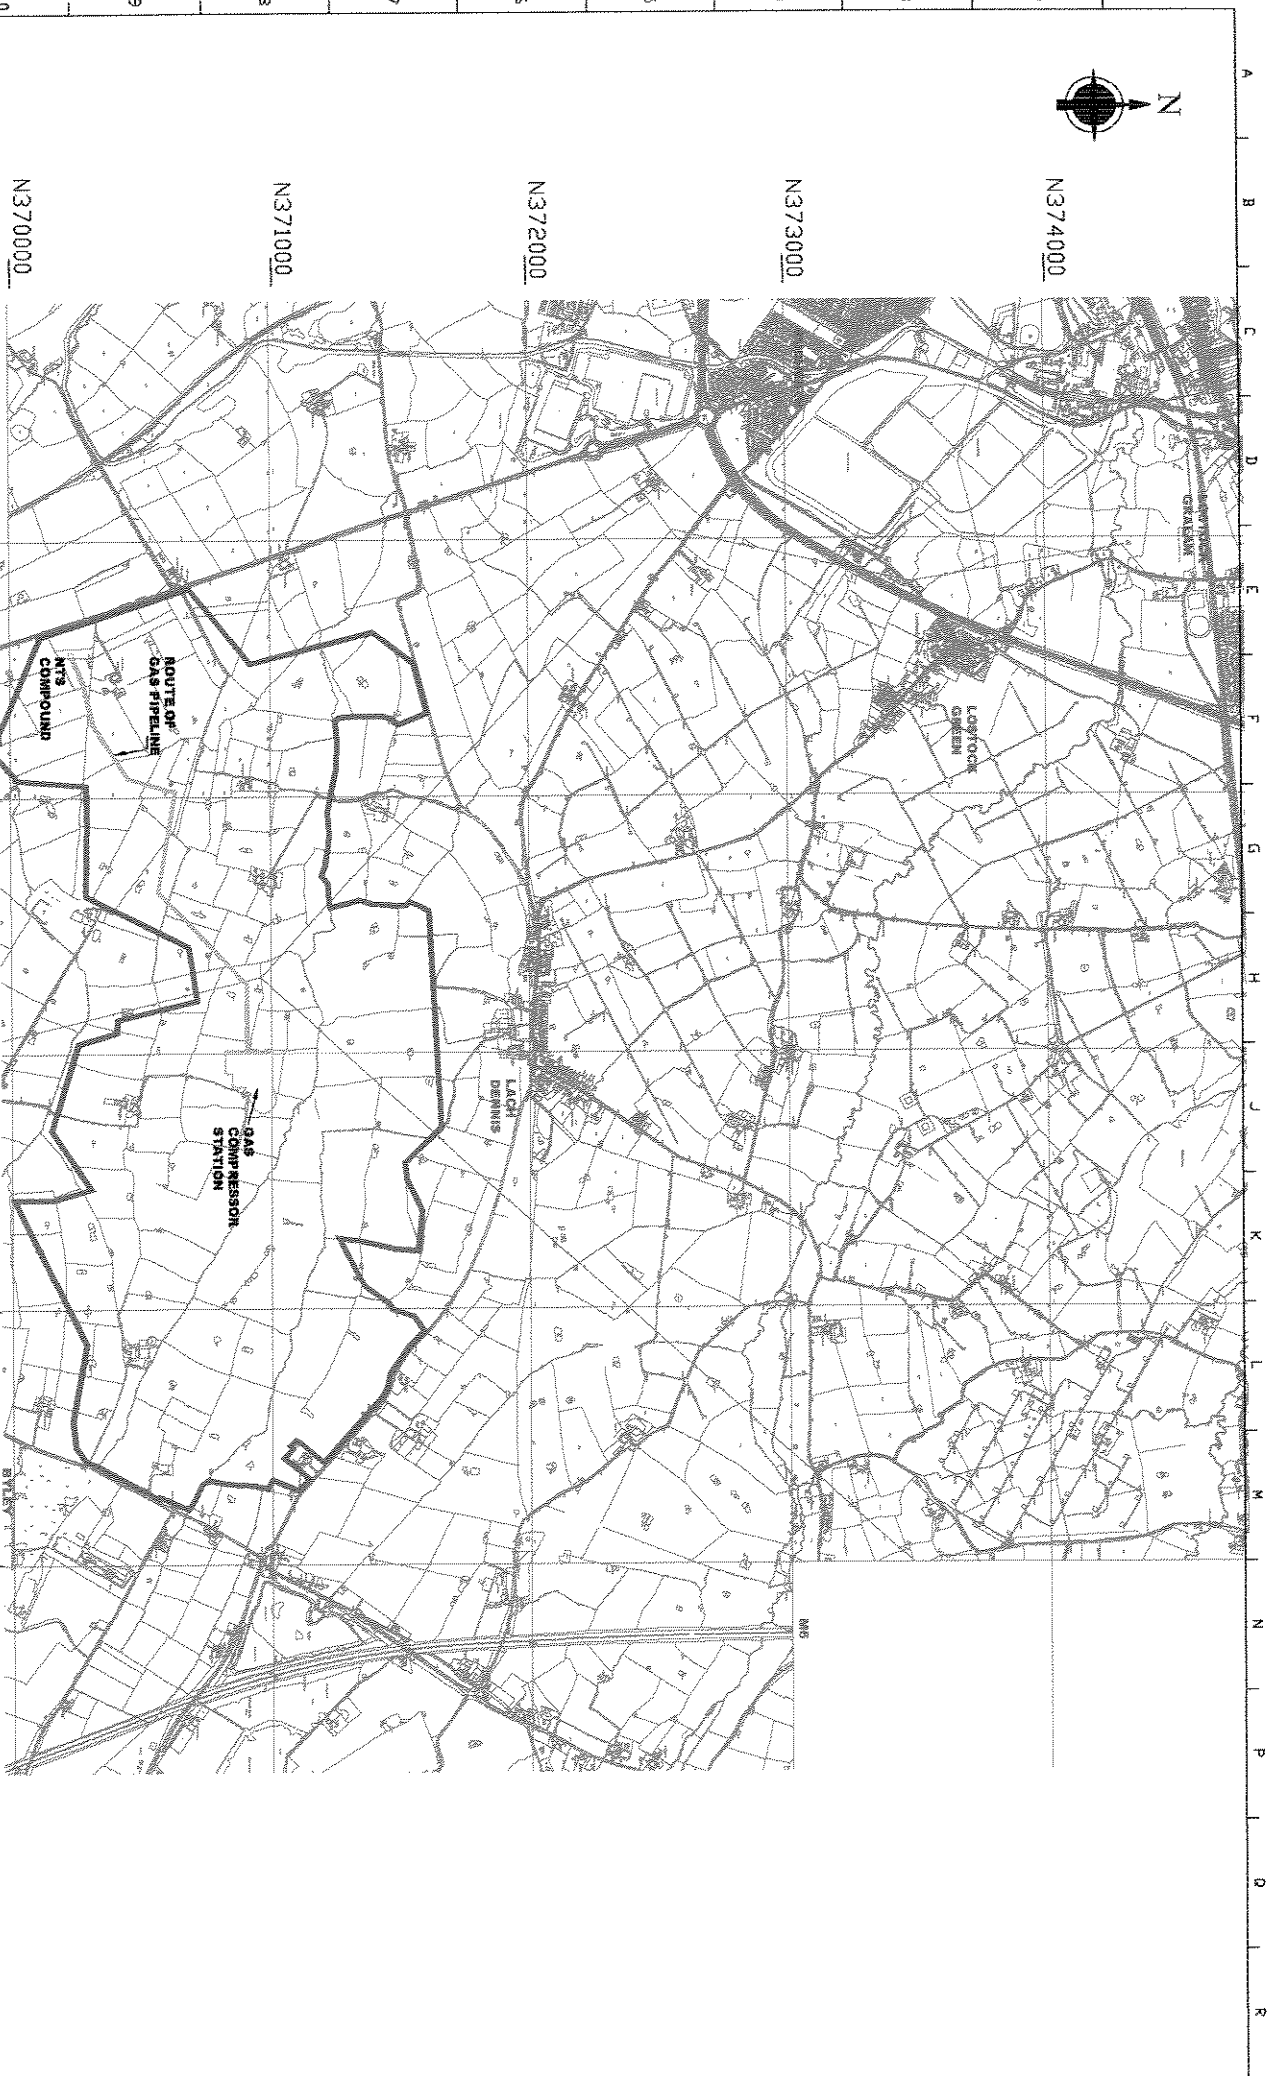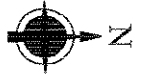

TITLE		SCALE		DATE		DRAWN BY		CHECKED BY		APPROVED BY	
SUBLAGH GAS STORAGE SITE		1:10000		14/04/2004		A3		P1		P1	
REV	DESCRIPTION	DATE	BY	CHKD	APPD	DATE	BY	CHKD	APPD	DATE	BY
P1	UPDATED AFTER COMMENTS										
	ALTERATIONS										

THIS DRAWING IS PROPERTY AND CONFIDENTIAL, AND IS THE PROPERTY OF INEOS ENTERPRISES LTD. IT MUST NOT BE COPIED OR LENT WITHOUT THE CONSENT OF INEOS ENTERPRISES LTD. TERMS AND FOR IN CONNECTION WITH

INEOS ENTERPRISES LTD
BRING AND WATER SECTION, NORTHWICH SITES,
ORDER BRIMFIELD, LOSTOCK GRAM, NORTHWICH, CHESHIRE, CV9 7TB.

THIS DRAWING HAS BEEN GENERATED USING CAD. UNLESS STATED OTHERWISE, ALL DIMENSIONS ARE TO BE TAKEN FROM THE CENTERLINE OF THE PIPELINE. DIMENSIONS SHOWN ON THIS DRAWING ARE FOR INFORMATION ONLY. DIMENSIONS SHOWN ON THIS DRAWING ARE FOR INFORMATION ONLY.